



LEVEL 1 FLOOR PLAN - PROPOSED



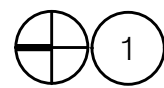

BASEMENT FLOOR PLAN - PROPOSED

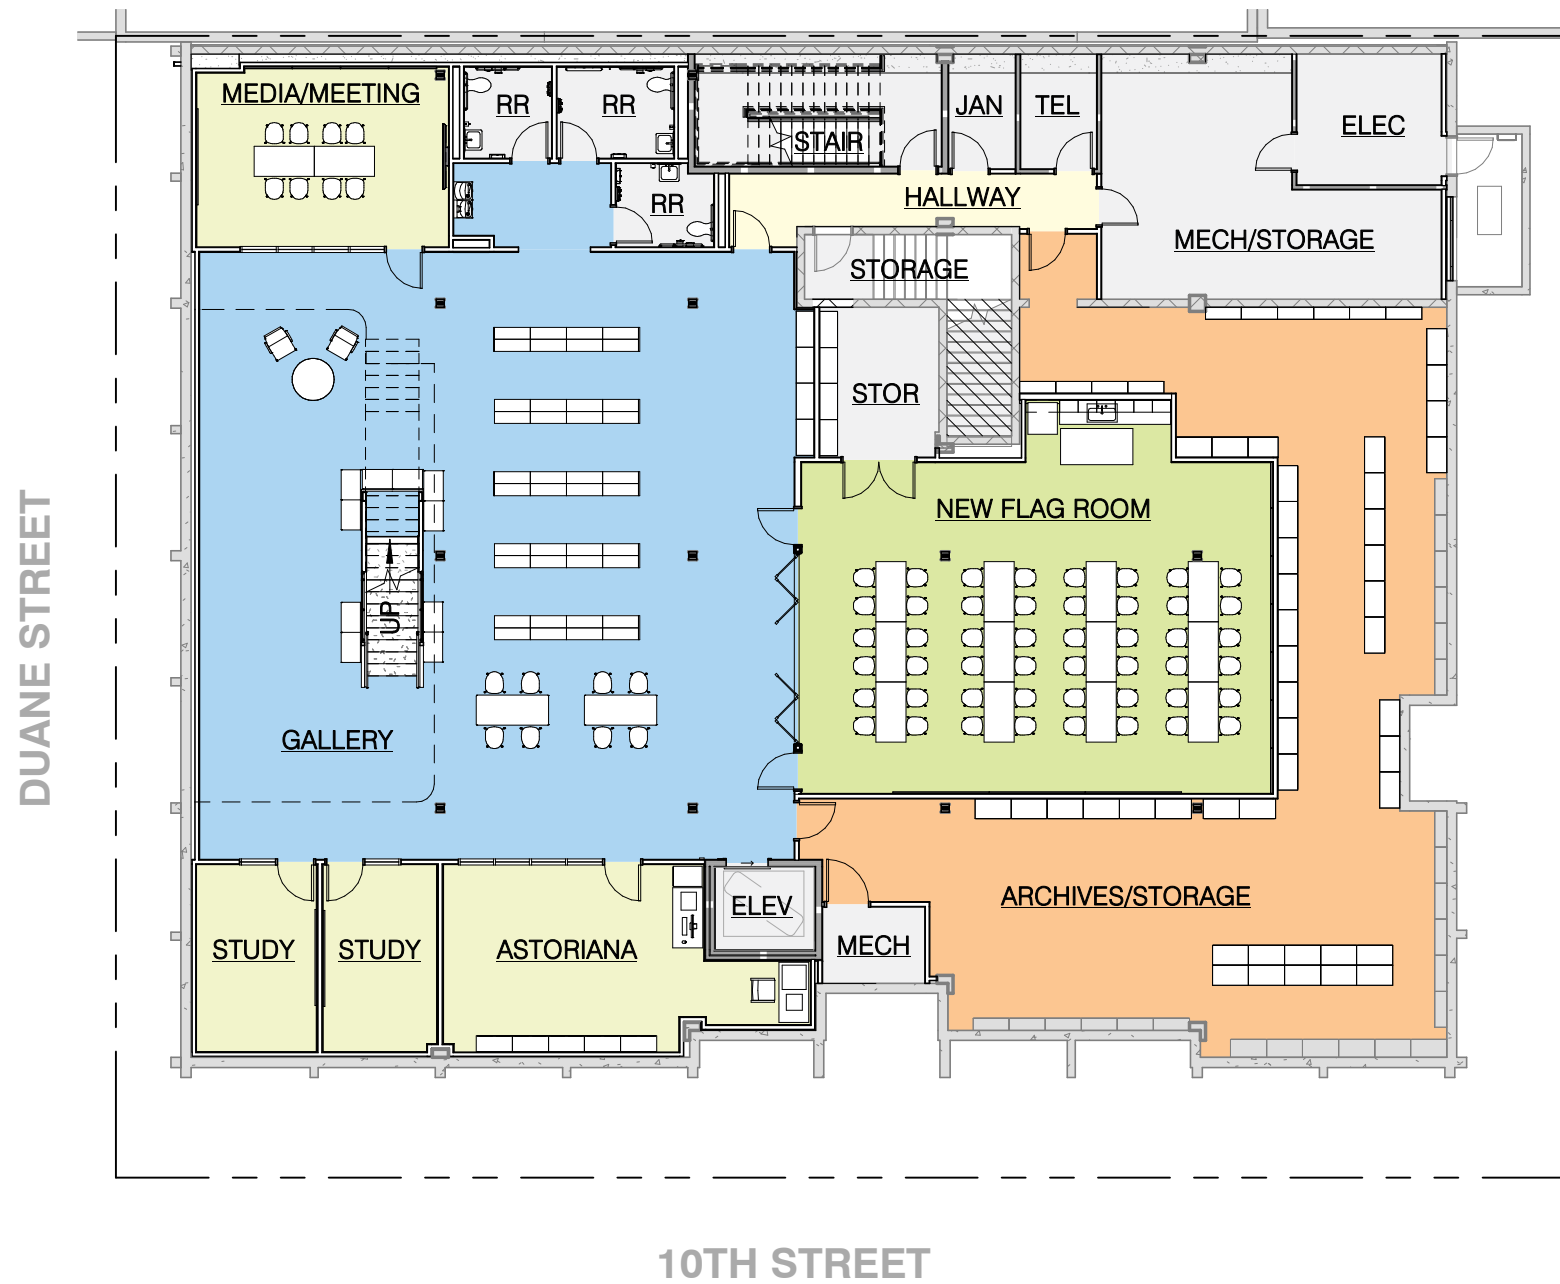