


CLEANOUT FRAME & COVER.
 NEW CAT #3671-EJIW
 VENDOR: EAST JORDAN IRON WORKS
 COVER LETTERING:
 SANITARY SEWER: SEWER
 (00367103)
 STORM DRAIN: CO
 (00367101)
 (OR APPROVED EQUAL)

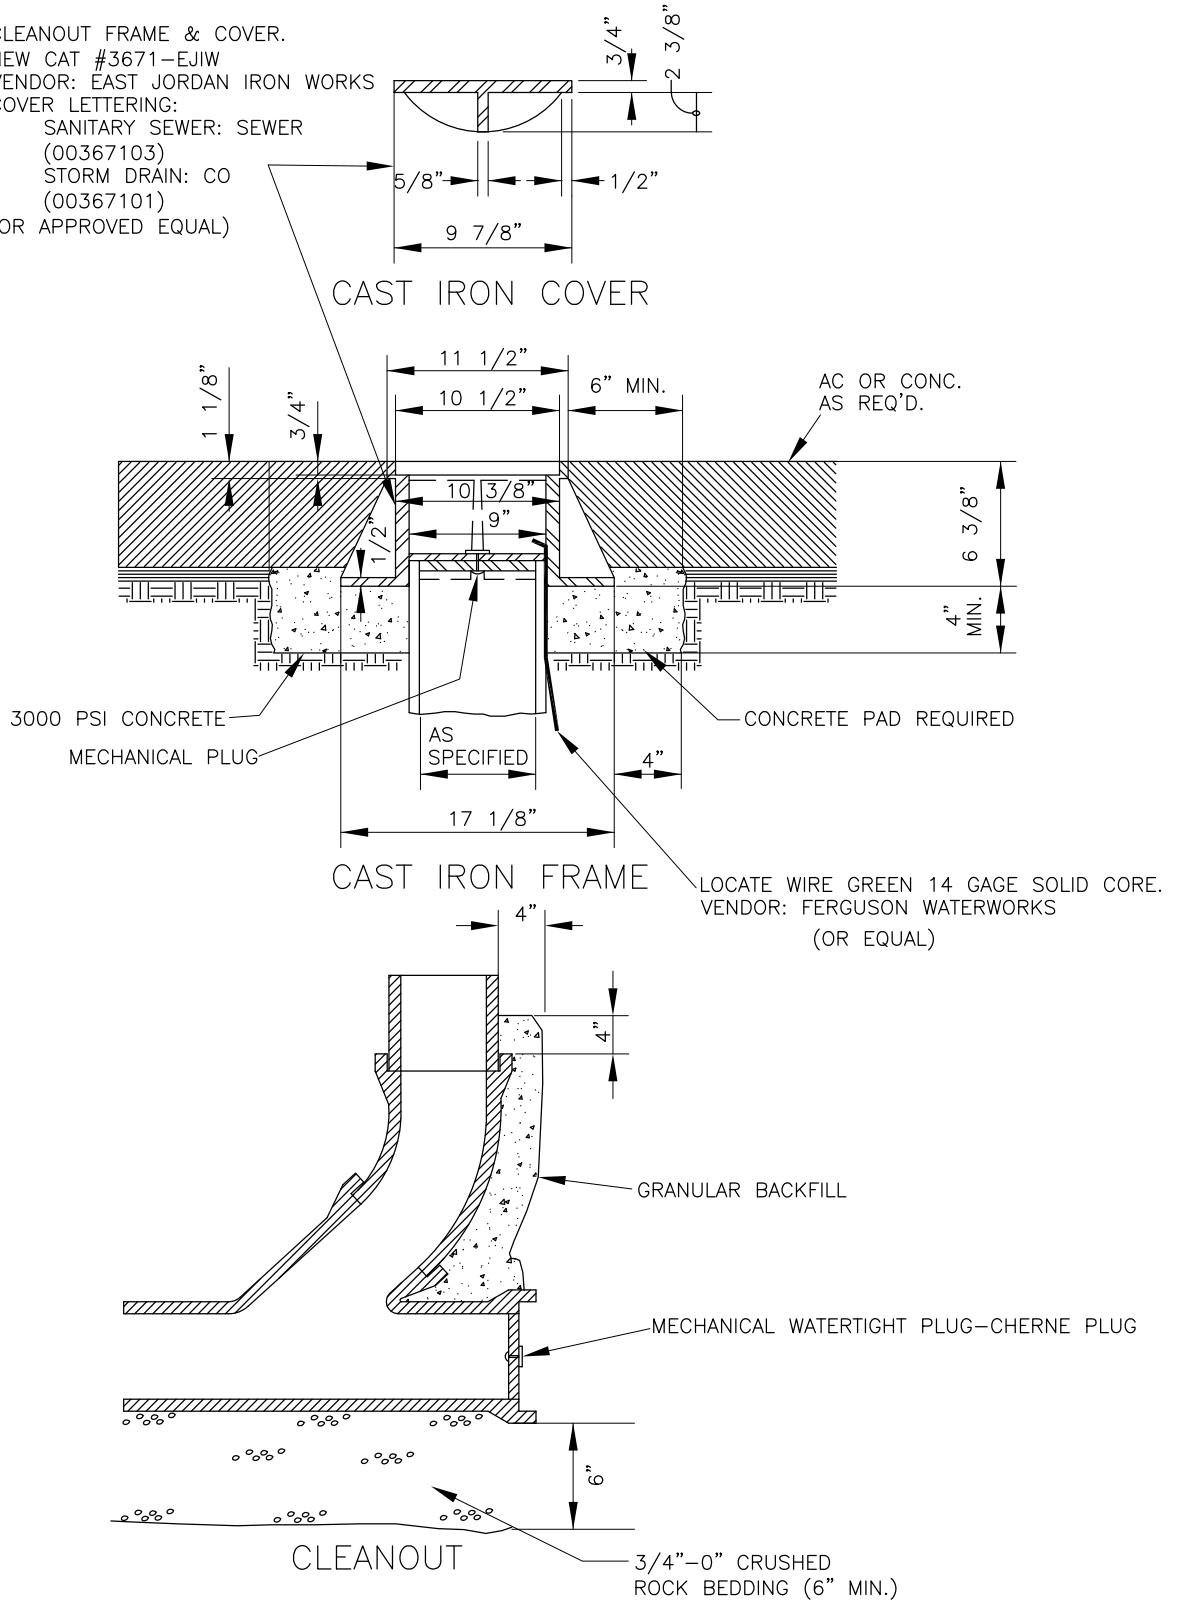

NOTES:
 ALL CLEANOUT MATERIAL TO
 BE SAME AS CARRIER PIPE



City of Astoria
Public Works Department
 1095 Duane Street

Clean Out Detail

Date Adopt. 11/01/12 Date Rev. 09/11/17

Dwg. Name: S-9 Clean Out.dwg

DWG. NO.

S-9